




Otak, Inc.

808 SW Third Avenue, Ste. 300
Portland, OR 97204
503. 287. 6825
www.otak.com

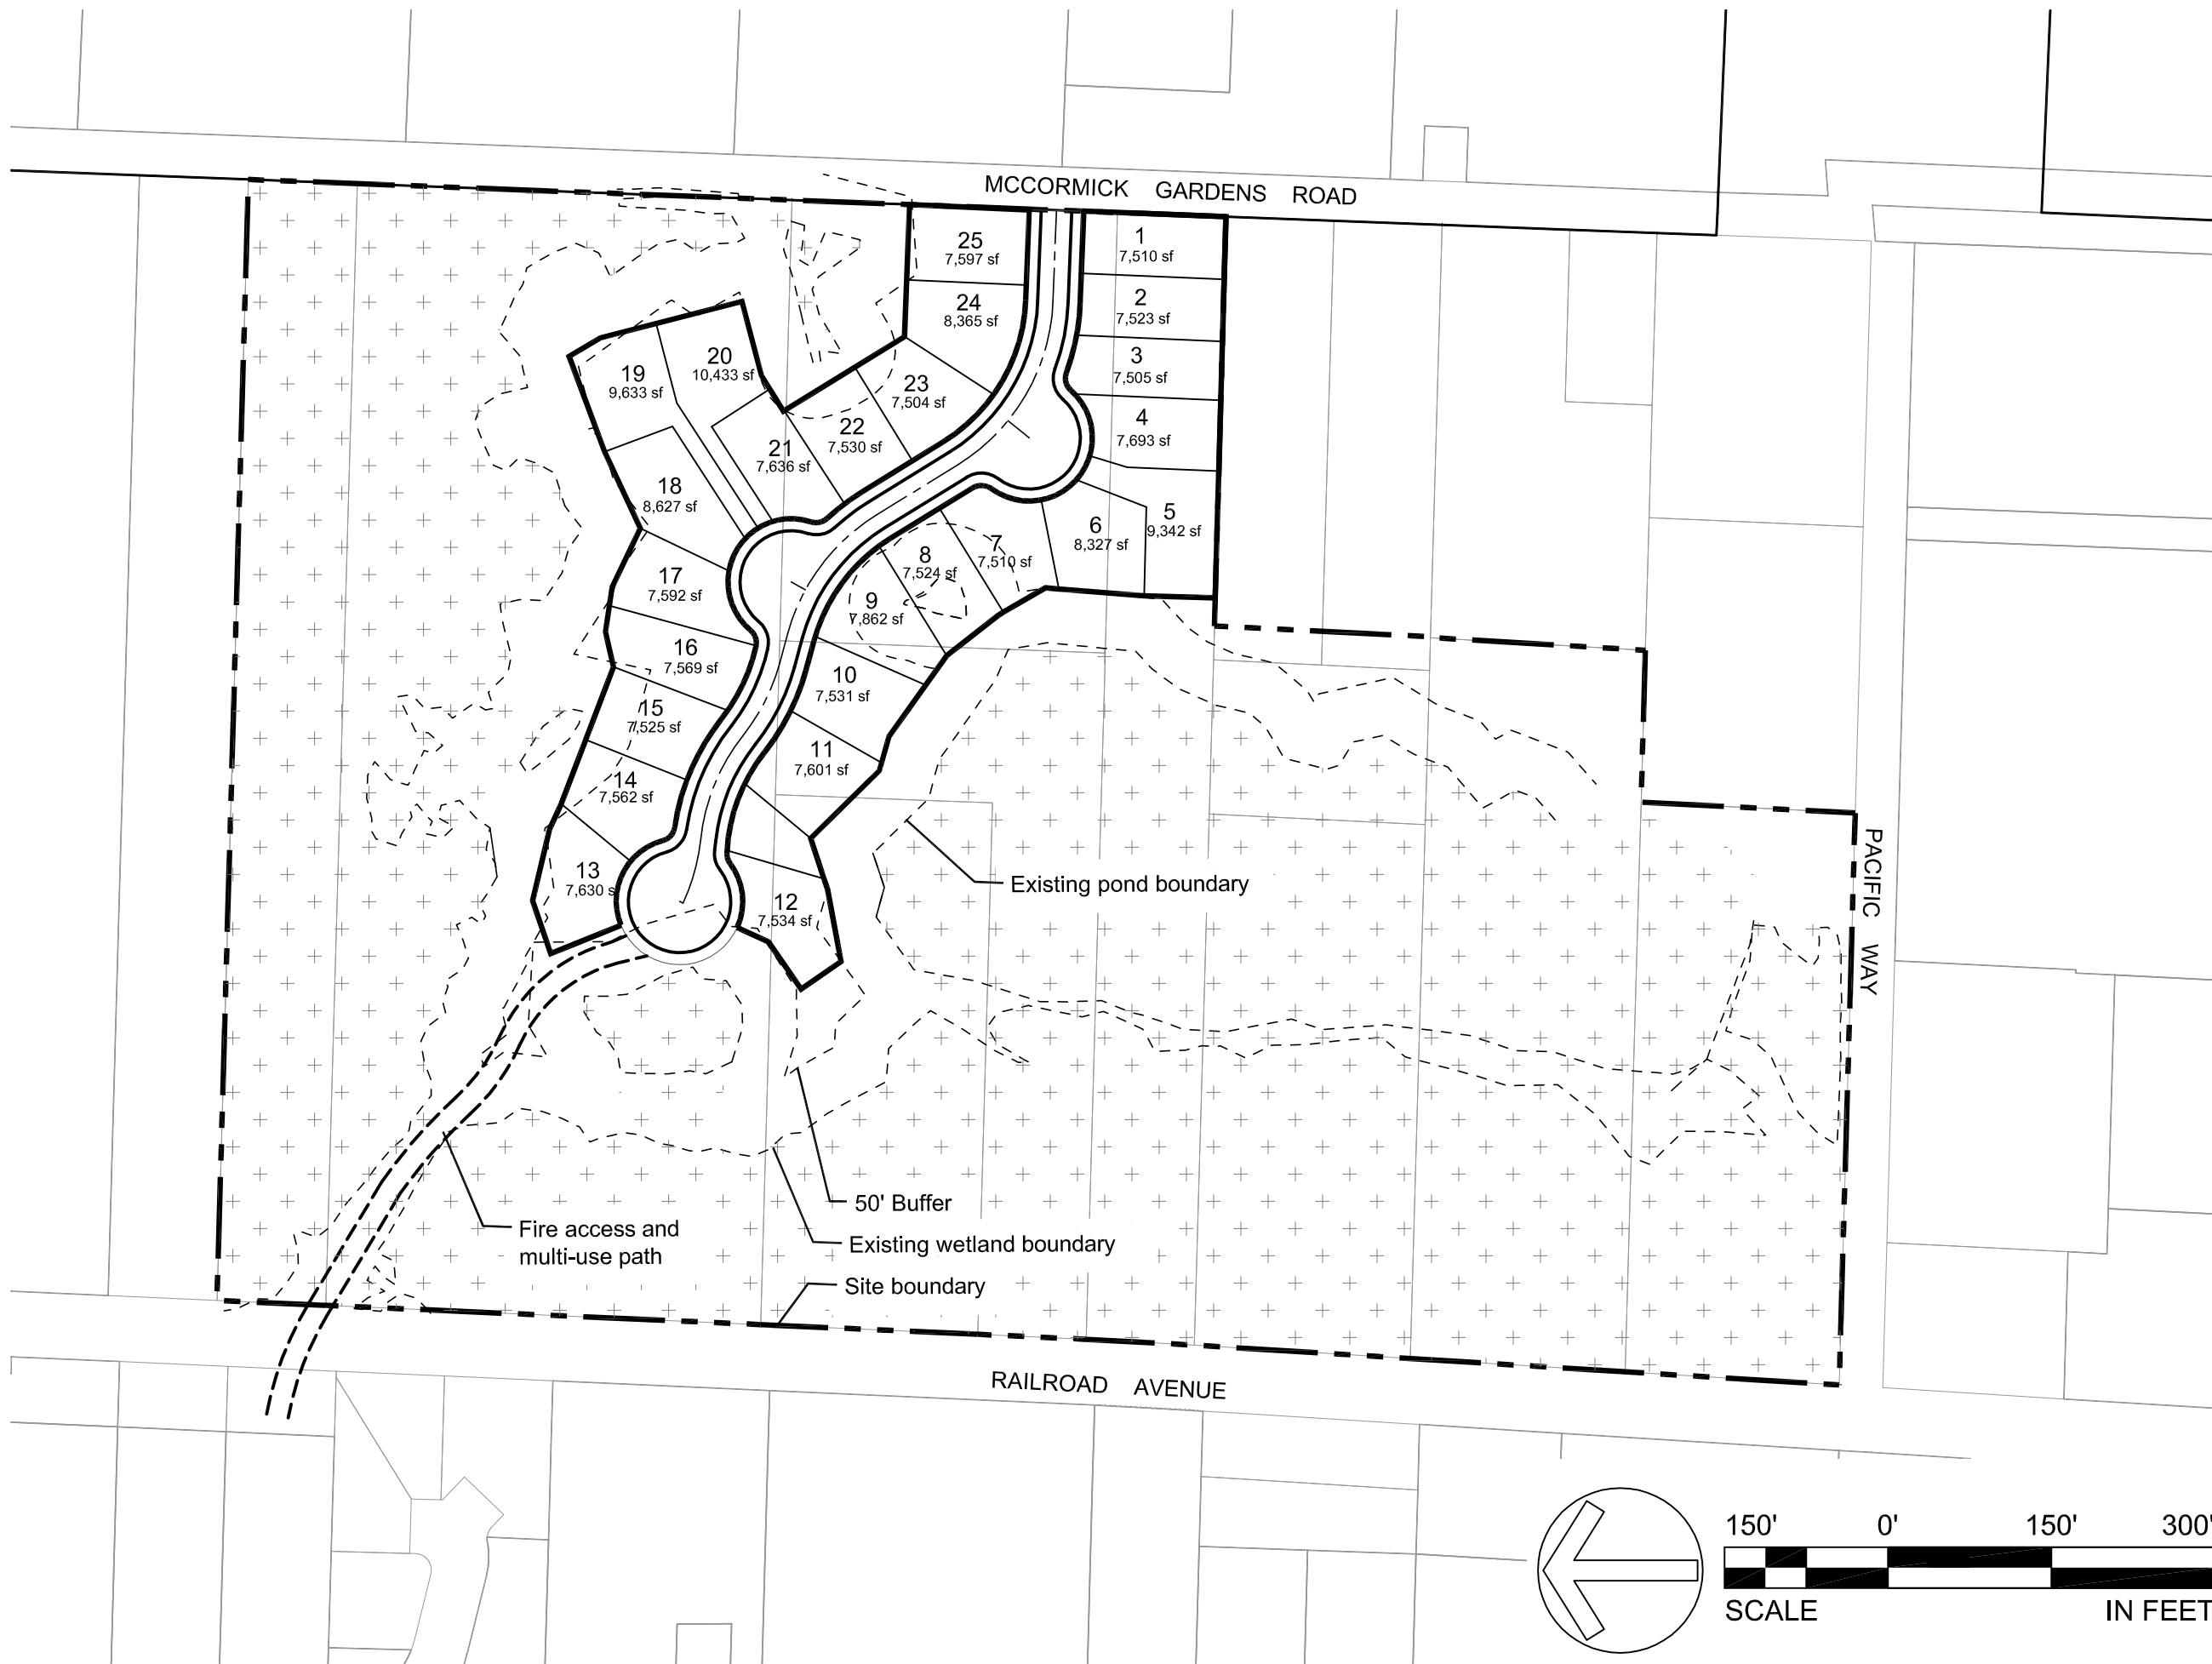

Palmberg Property

Land Use Submittal
Gearhart, OR

Conceptual Site Plan

TITLE

DRAWN BY

CHECKED BY



8 / 3 / 2018

DATE

68150

PROJECT NUMBER

P1.2

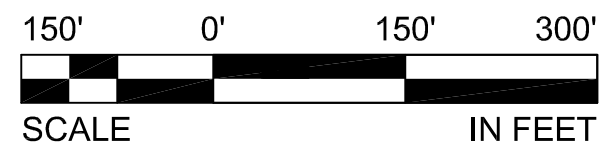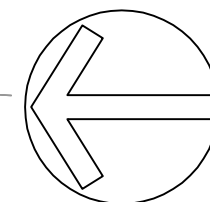

© 2018 OTAK, INC.
If this drawing is not 22" x 34", it has been reduced/enlarged. Scale accordingly.