


Sea Ridge West Plot Plan

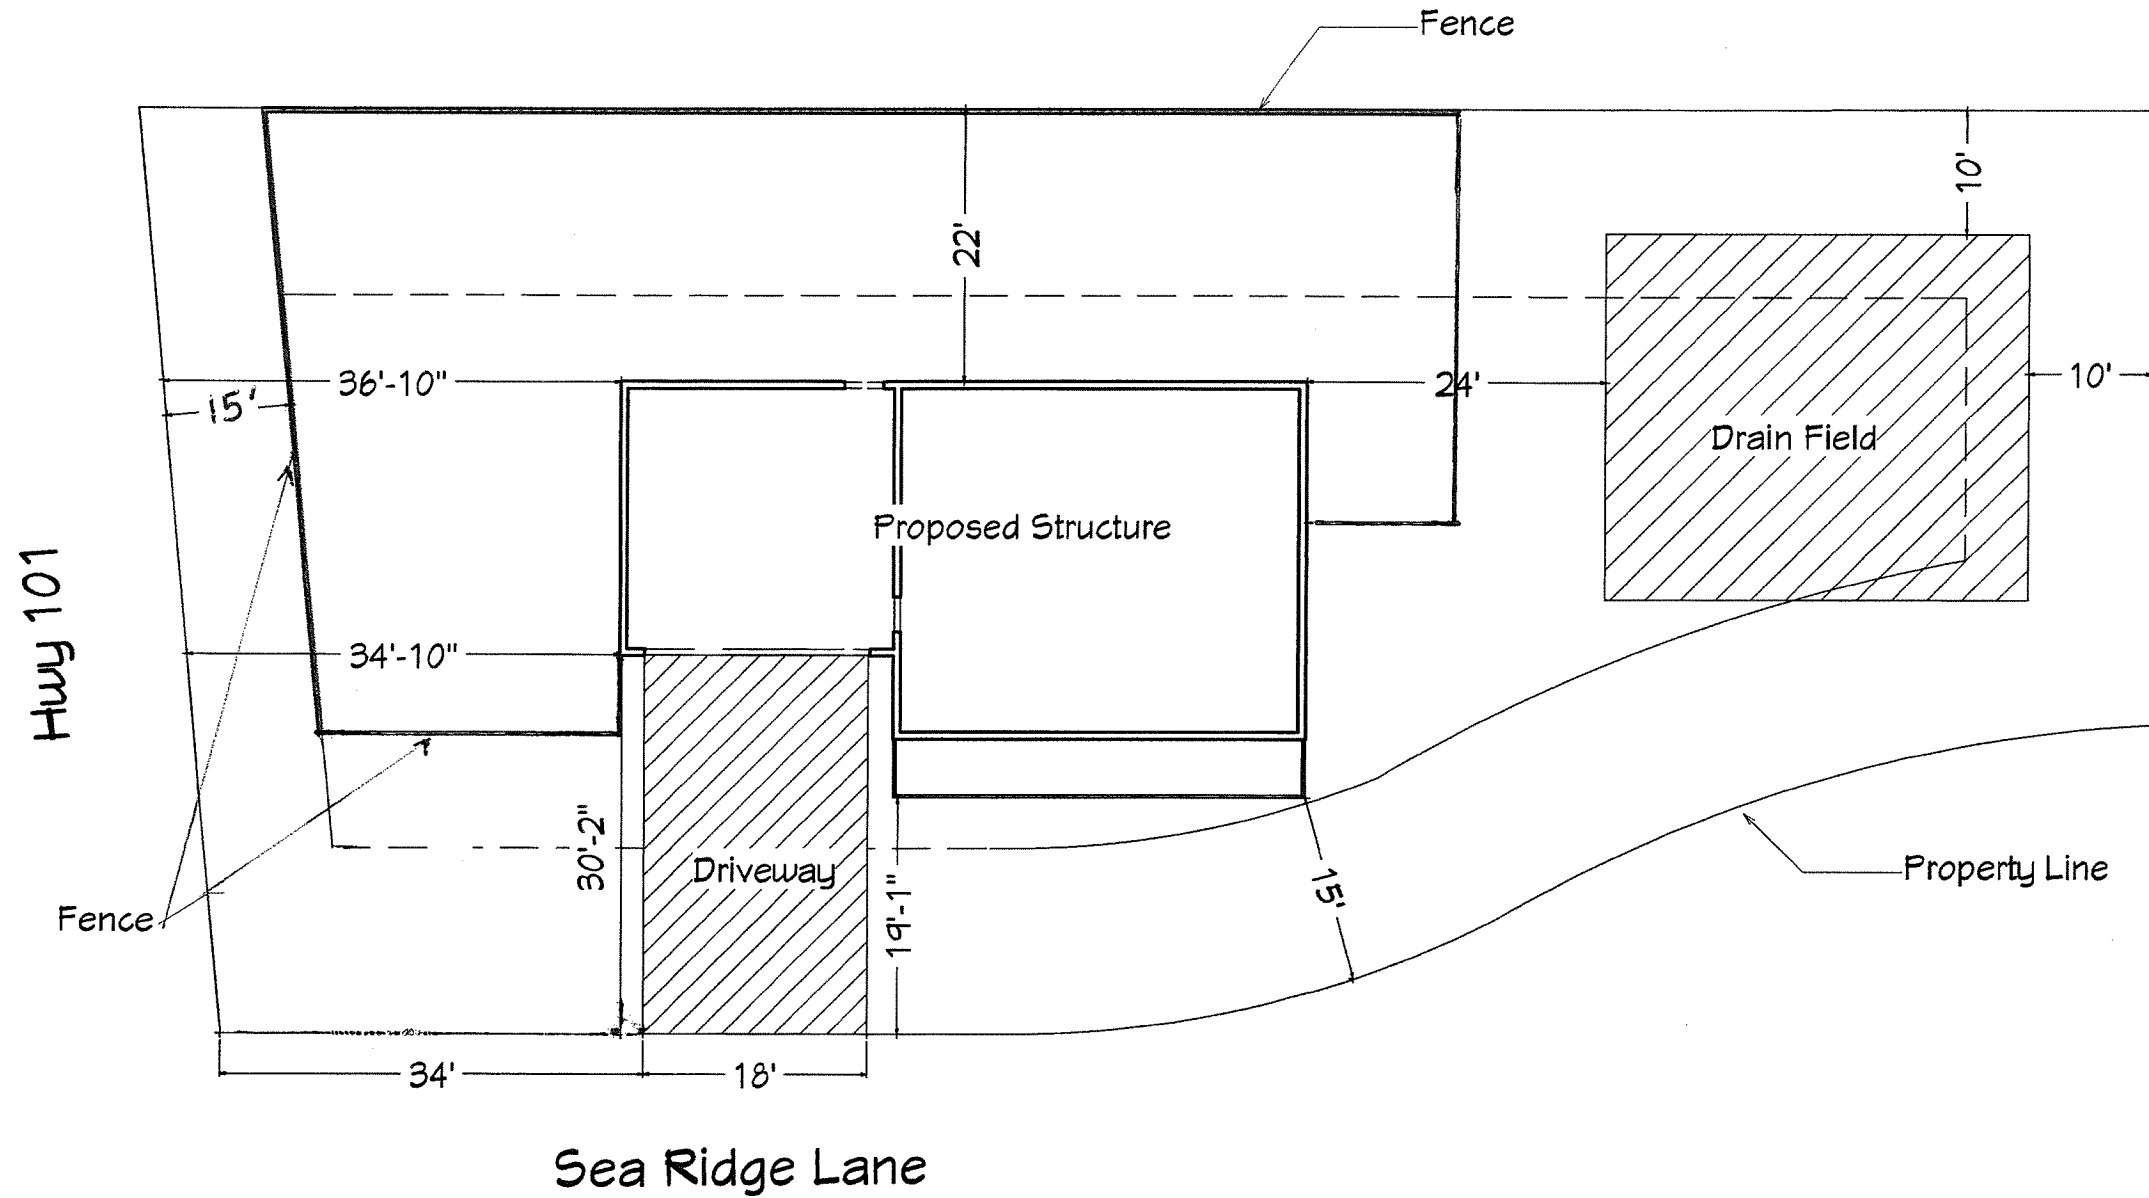

Scale: 1" = 20'

Shawn Helligso Construction Inc
34046 West Campbell Loop
Seaside Ore. 97138
503-791-8111