



EXHIBIT A

CURVE TABLE					
CURVE #	DELTA	RADIUS	LENGTH	CHORD	CHORD LEN
C1	090°25'15"	25.00'	39.45'	N45°32'12"W	35.48'
C2	090°00'00"	25.00'	39.27'	N44°15'11"E	35.36'
C3	090°00'00"	25.00'	39.27'	S45°44'49"E	35.36'
C4	060°00'00"	50.00'	52.36'	S60°44'49"E	50.00'
C5	090°32'35"	25.00'	39.51'	S45°35'52"E	35.52'

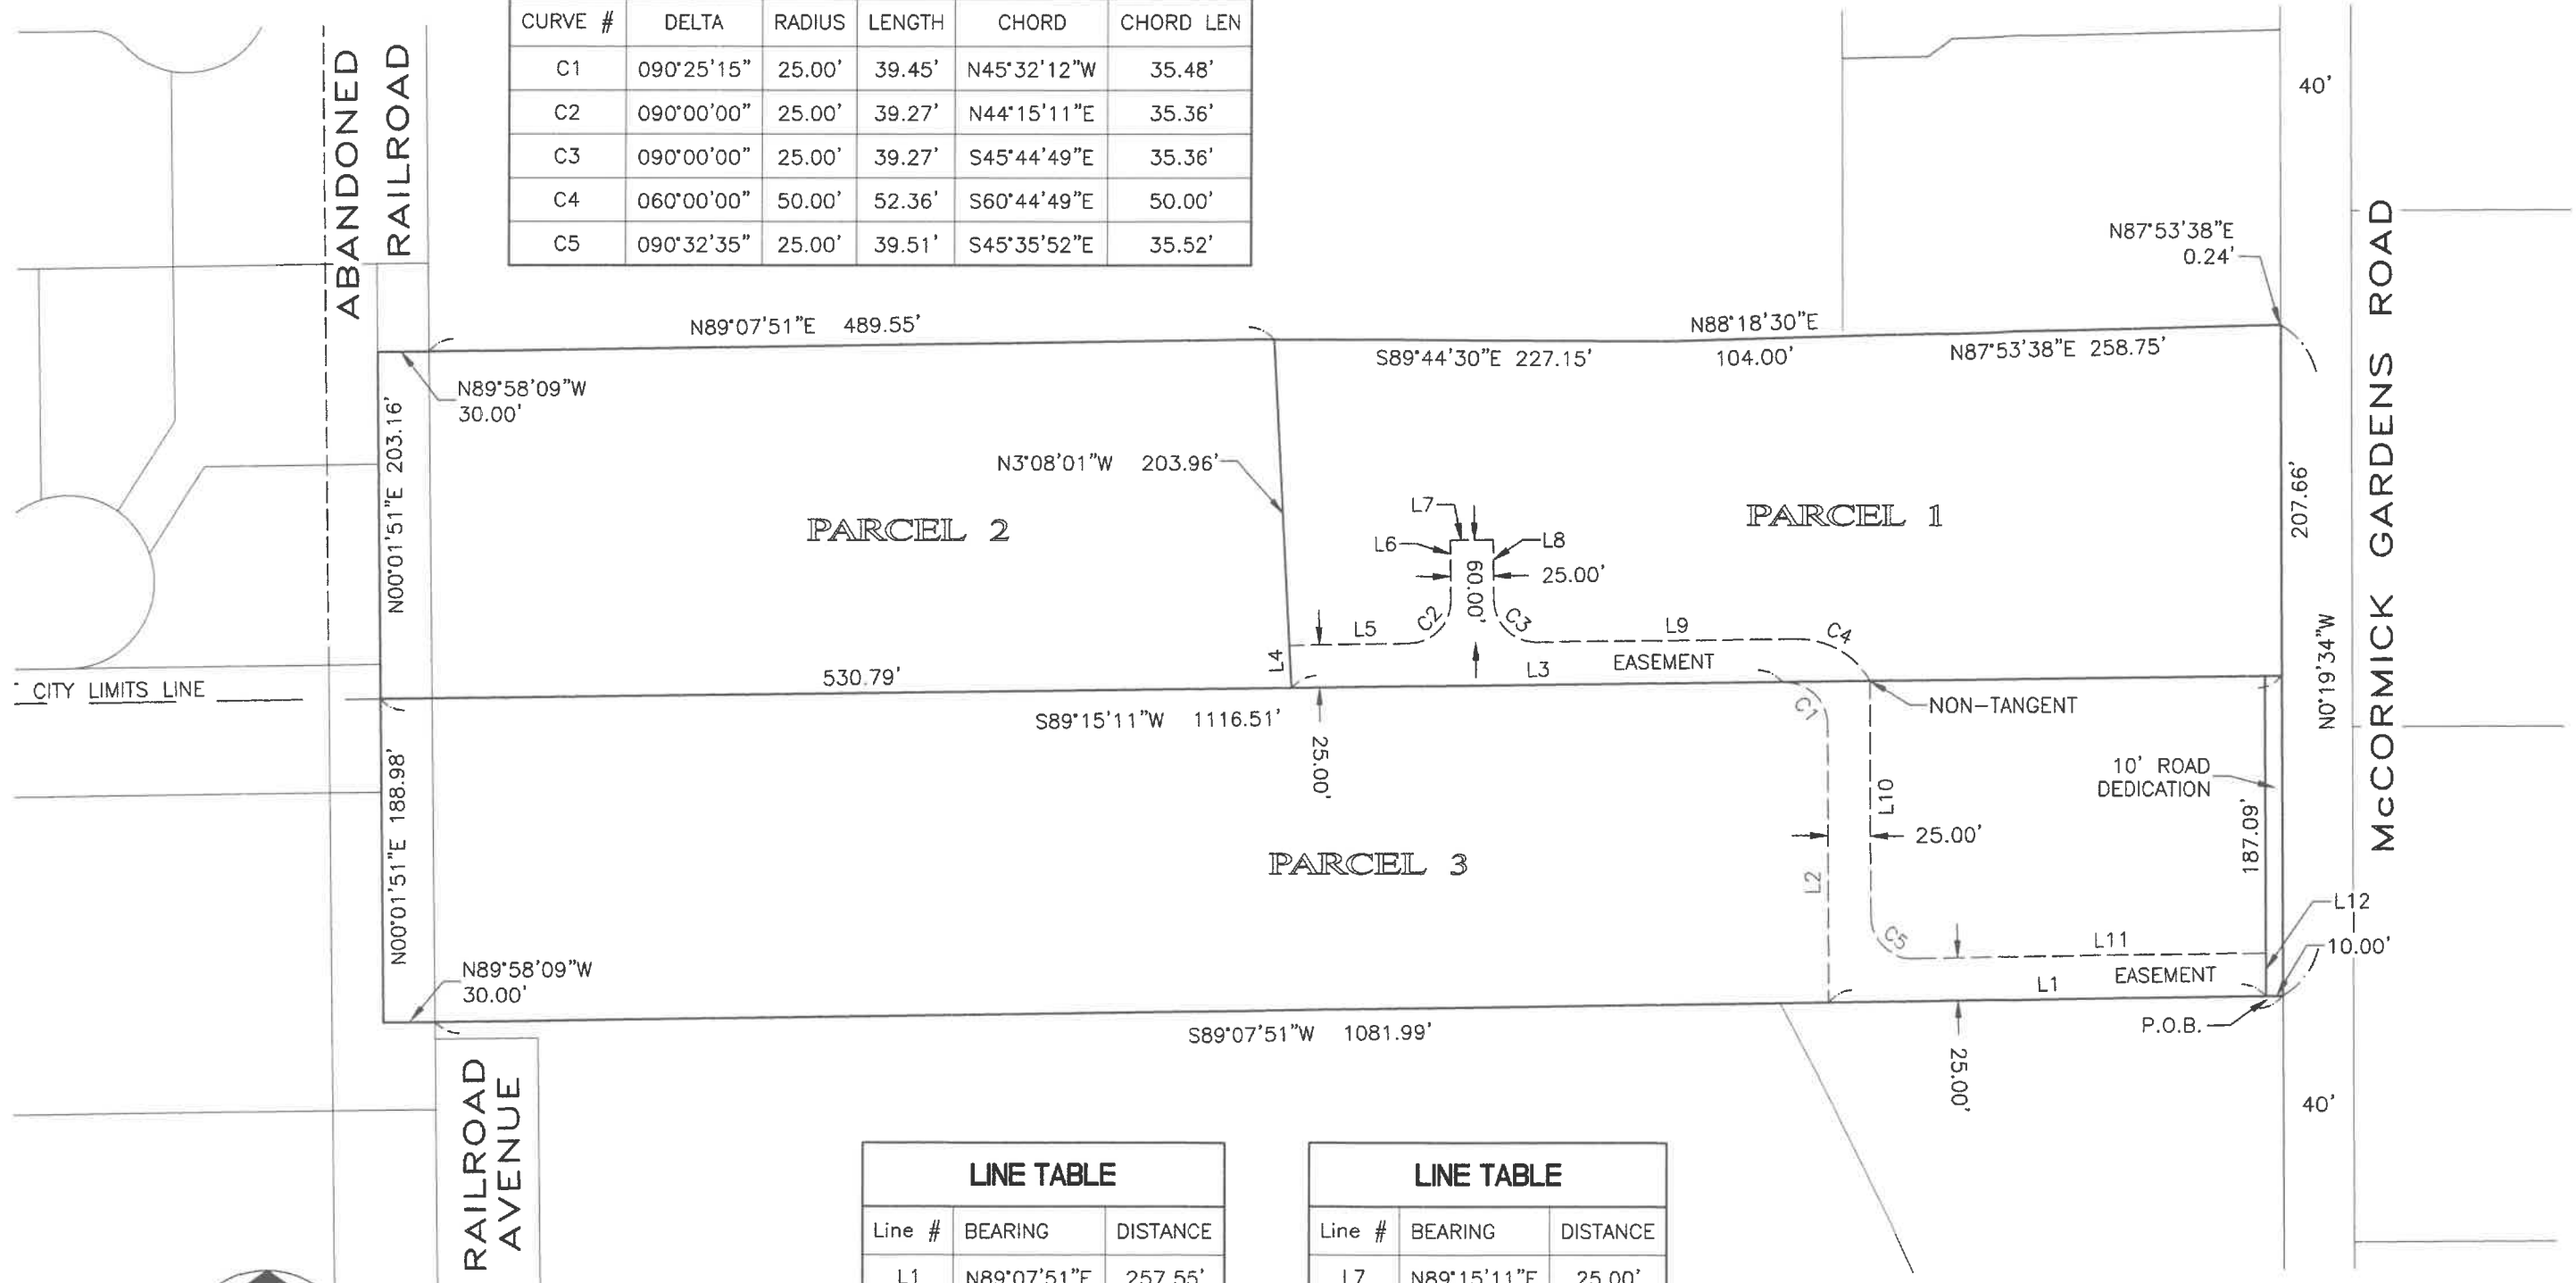

LINE TABLE		
Line #	BEARING	DISTANCE
L1	N89°07'51"E	257.55'
L2	N0°19'34"W	162.46'
L3	S89°15'11"W	287.27'
L4	N3°08'01"W	25.02'
L5	N89°15'11"E	69.29'
L6	N0°44'49"W	35.00'

LINE TABLE		
Line #	BEARING	DISTANCE
L7	N89°15'11"E	25.00'
L8	S0°44'49"E	35.00'
L9	N89°15'11"E	150.91'
L10	S0°19'34"E	137.35'
L11	N89°07'51"E	207.31'
L12	S0°19'34"E	25.00'

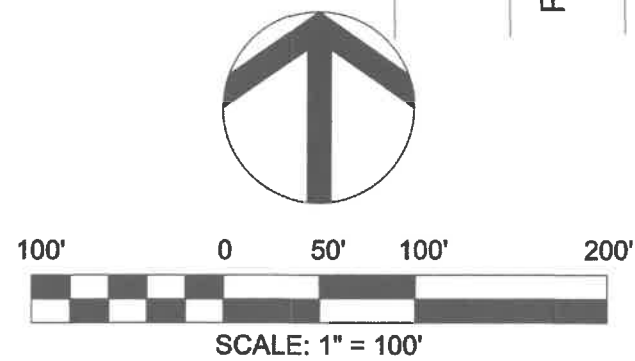

Date: 11/4/2020
 Proj No: 19-G198-01
 1725 N ROOSEVELT DR, STE B, SEASIDE, OR 97138
 (503) 738-3425
 www.sflands.com
 info@sflands.com